


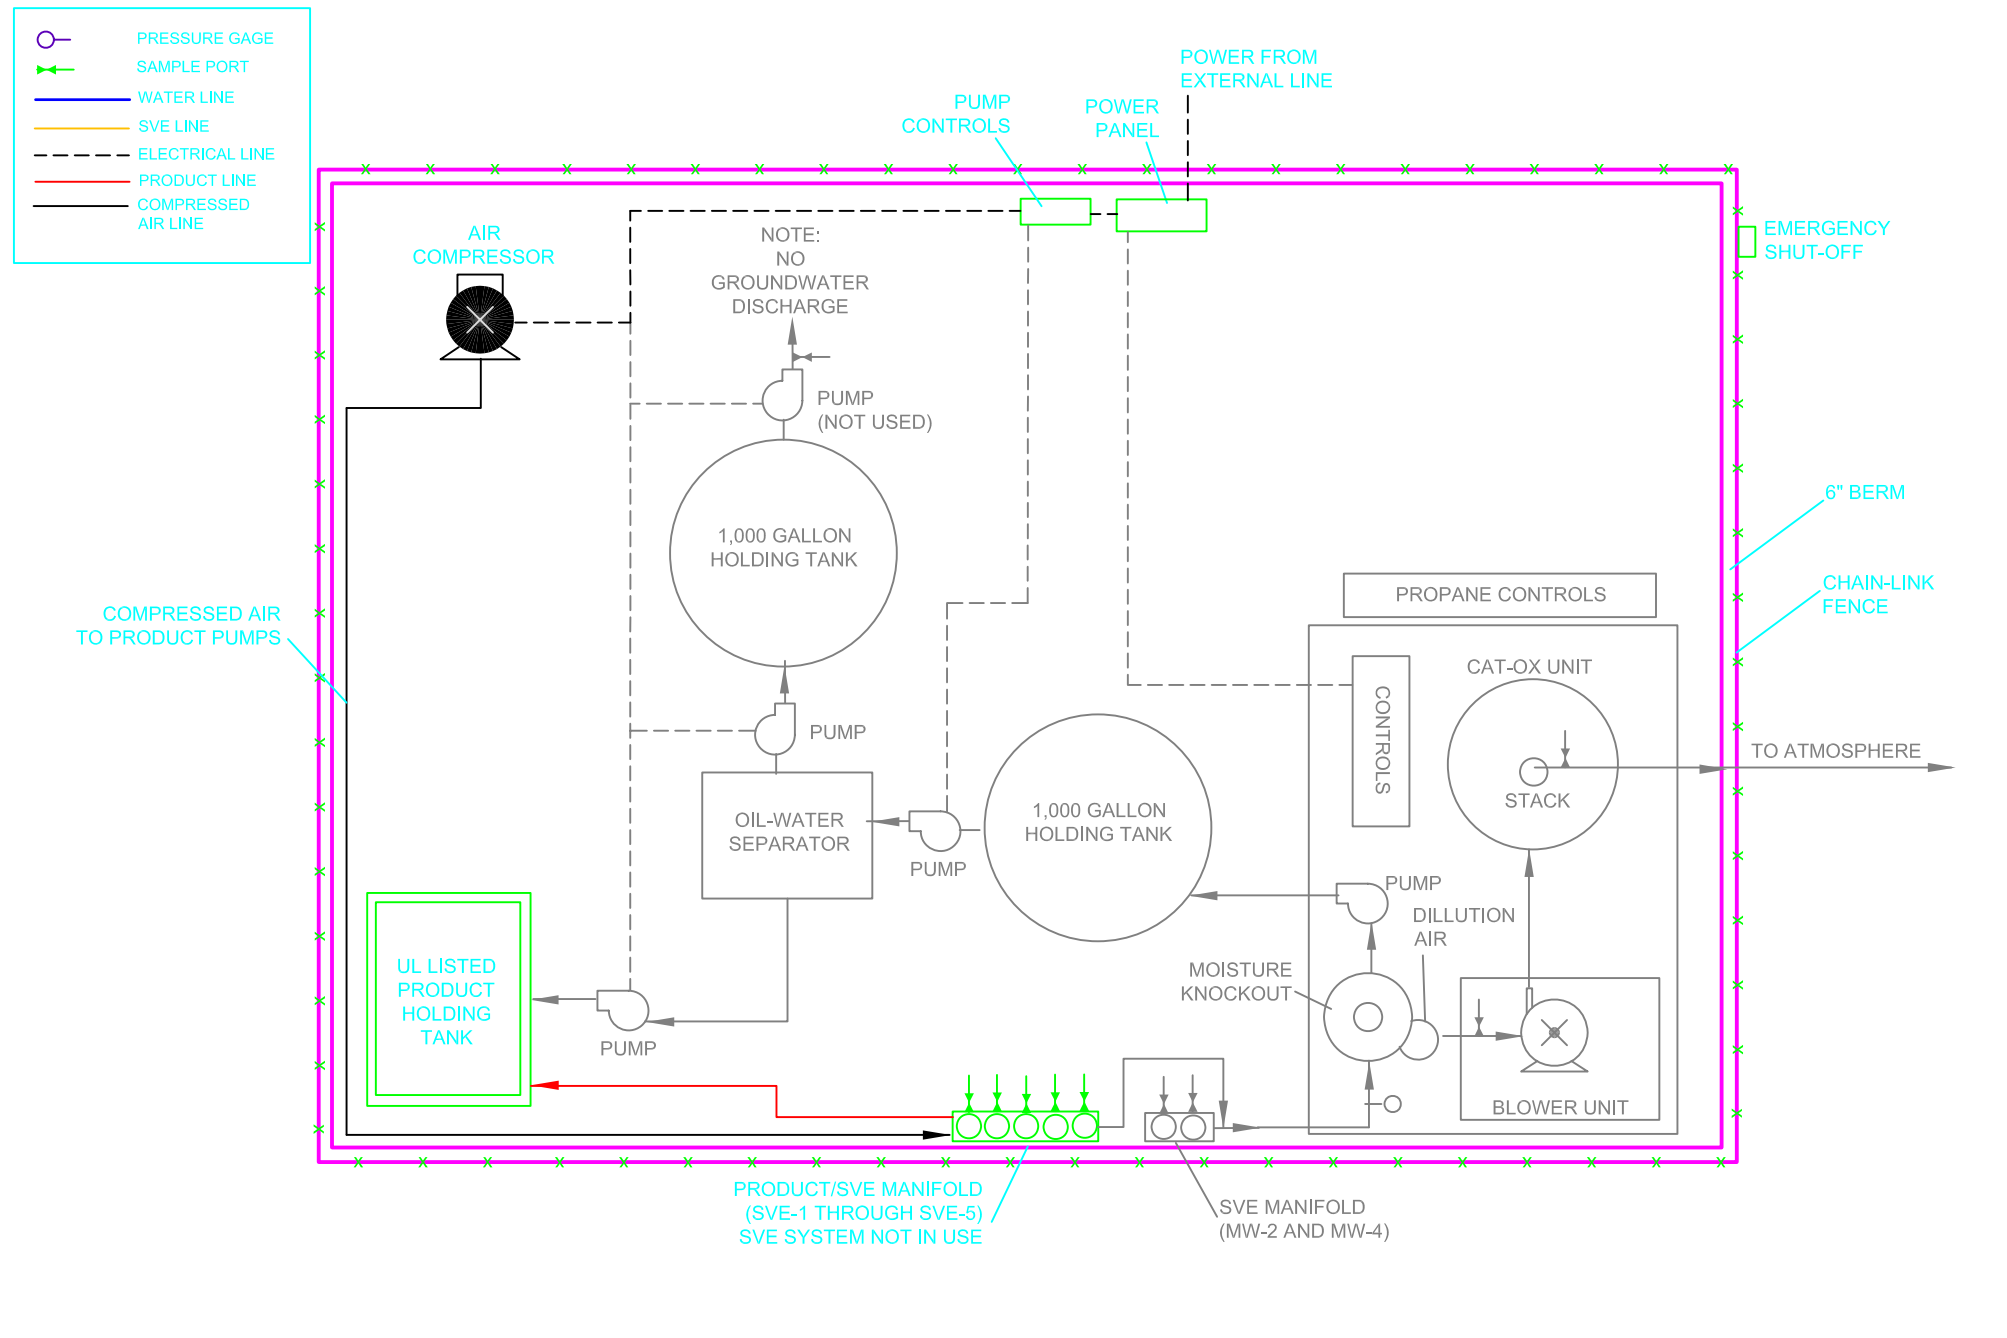

PROJECT
REMEDIATION SYSTEM
 Former Chevron Bulk Plant
 5200 Old Highway 53
 Clearlake, California

DRAWING
**REMEDIATION PAD LAYOUT
 PHASE 1**

PROJECT NUMBER	03-570-12
ORIGINAL DATE	5/13/10
REVISION DATE	6/10/10

DRAWN BY	RG
CHECKED BY	CB
FIGURE NUMBER	5